




# Shand Architecture

Project  
**Proposed Residential Development**  
 Westbank Farm  
 Madderty, Crieff, Perthshire PH7 3PP

Studio One, Crook of Devon, Kinross KY13 0UL Tel.: 01577-840 202  
 stuart@shandarchitecture.co.uk www.shandarchitecture.co.uk

Title  
**GROUND FLOOR PLAN - Existing arrangement**

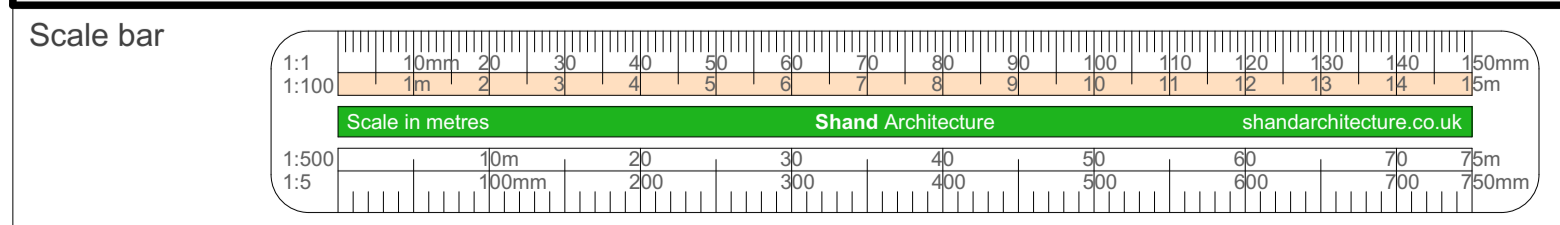

Revisions			
d/m/yyyy	Notes	d/m/yyyy	Notes
A		F	
B		G	
C		H	
D		J	
E		K	

Paper Size	Project Number	19-40
<b>A1</b>	Drawing Number	<b>07</b>
Scale	1:100	
Date	April 2020	
Stage	Planning	